 


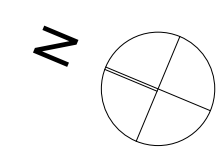
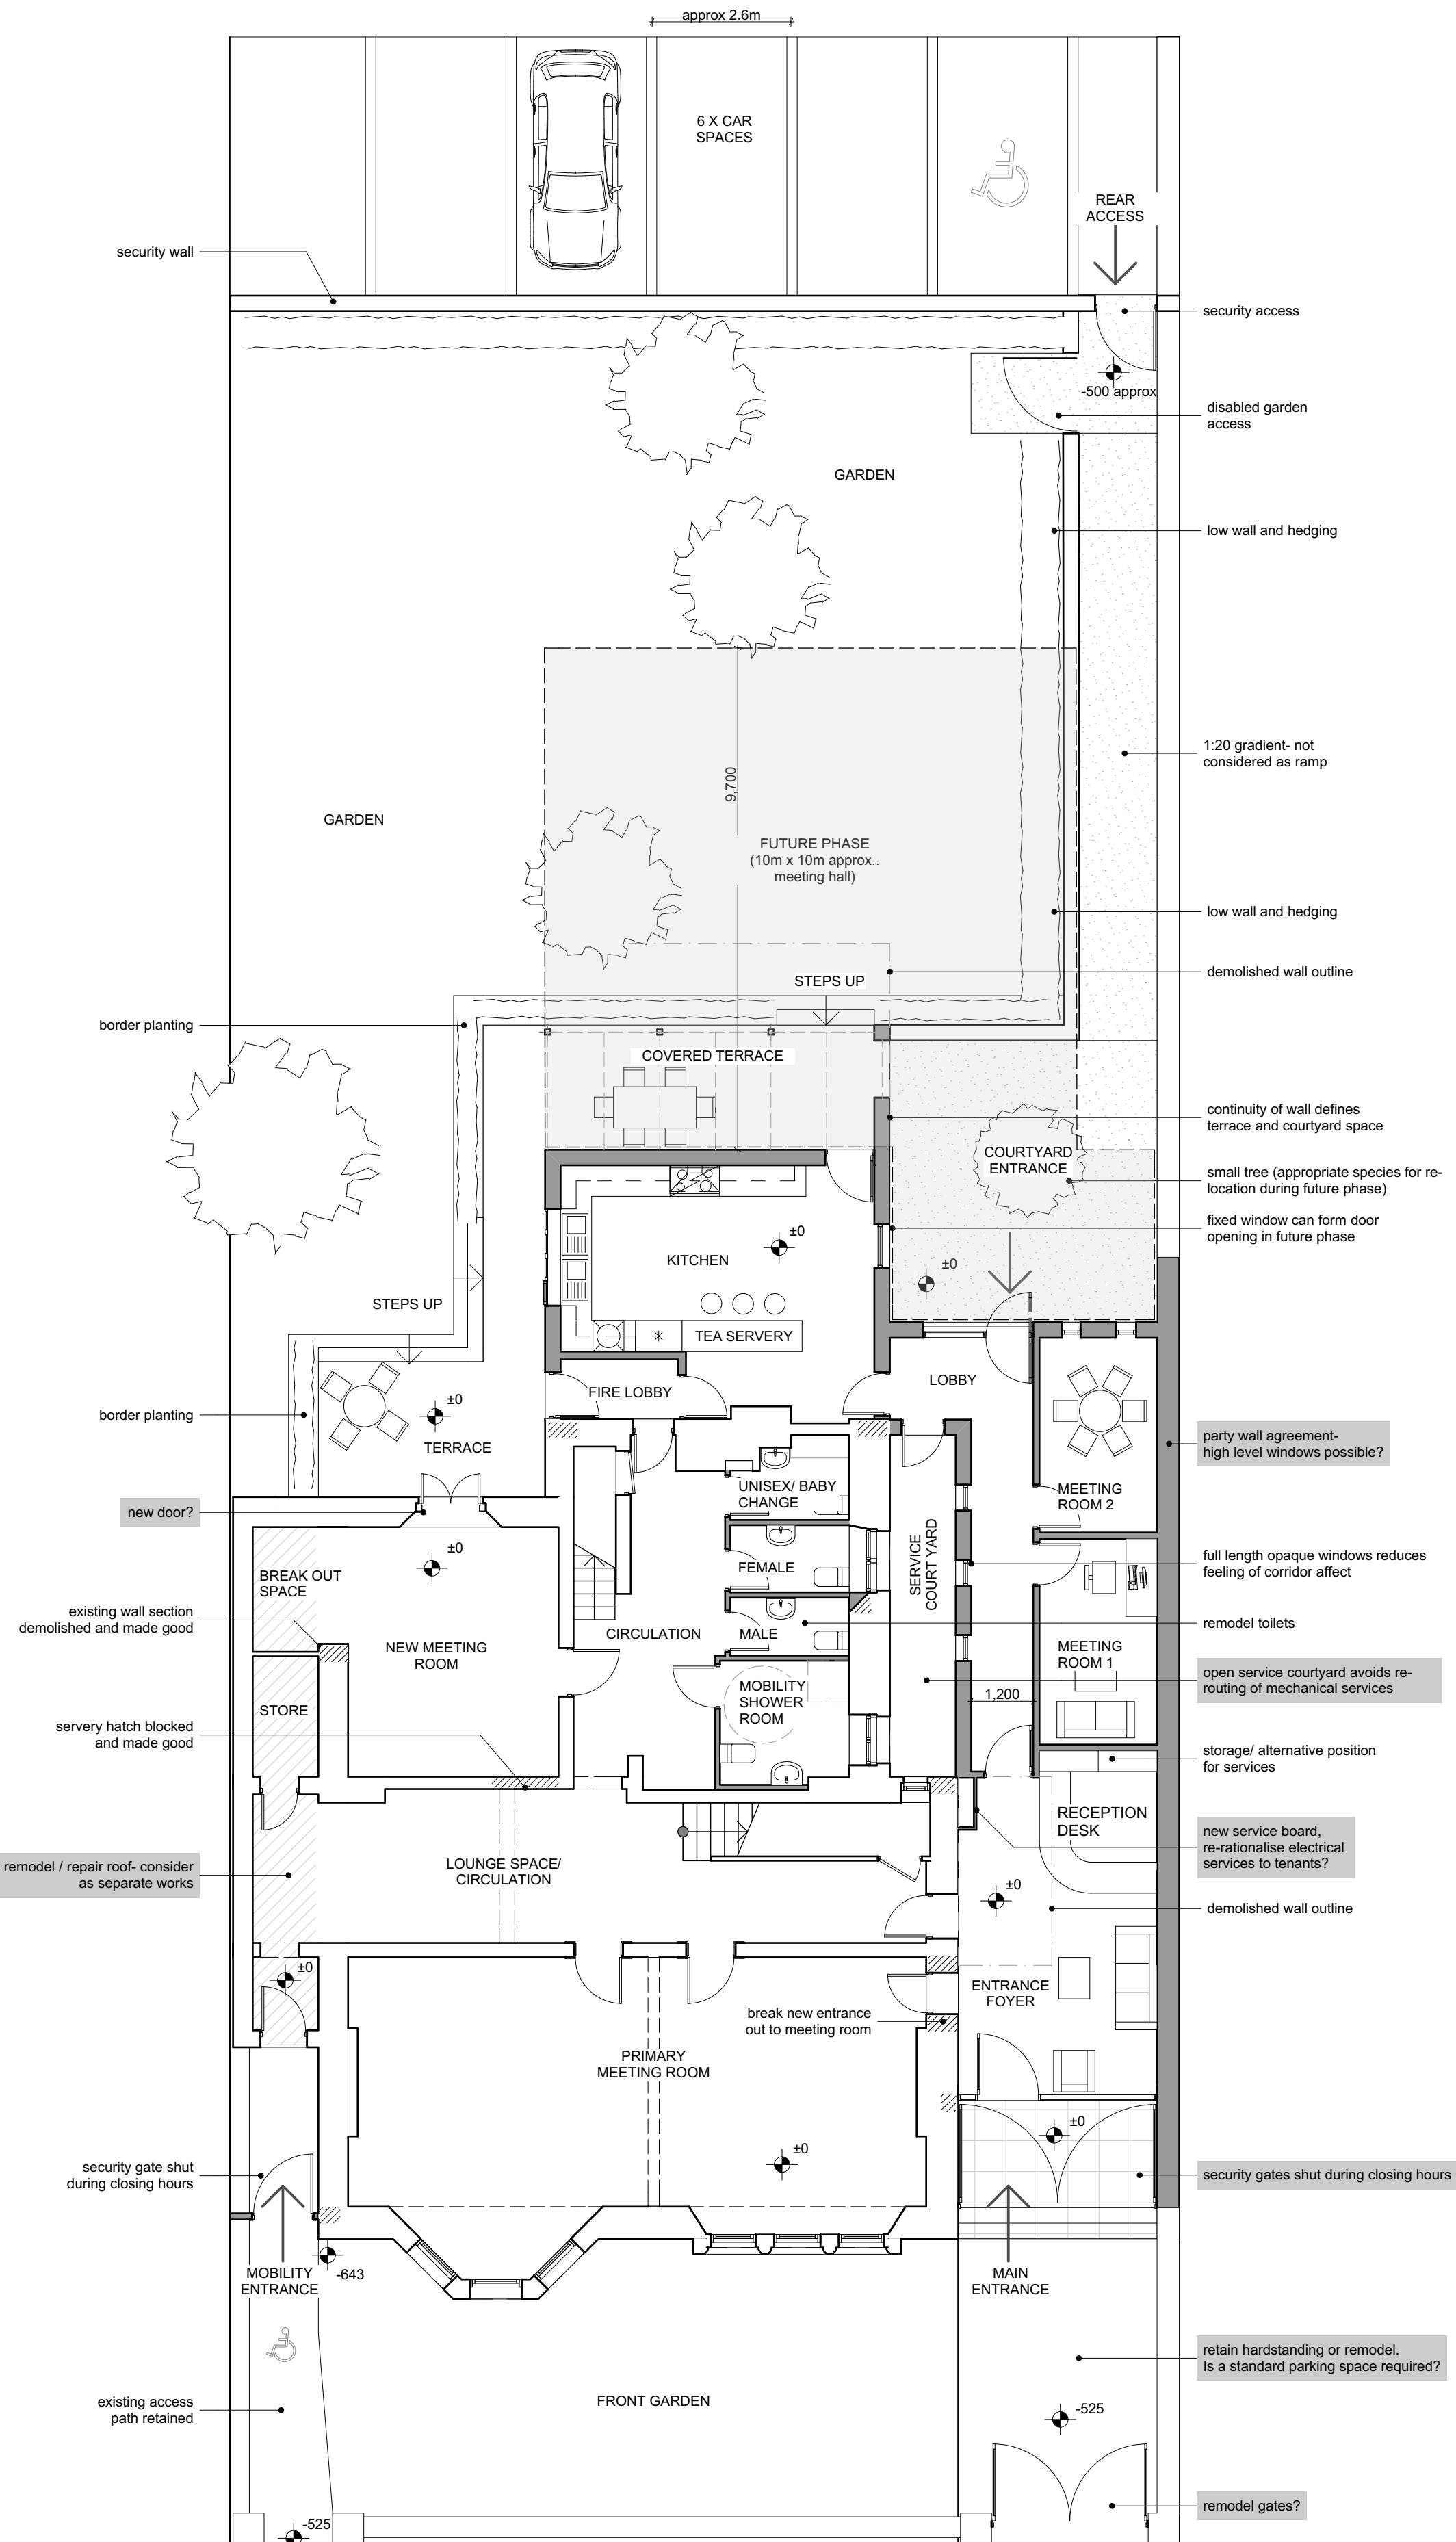


Approximate floor areas:
 Extension internal floor area - 90m²
 Remodeling - 40m²
 Hardlandscaping - 220m²
 Future Phase - 120m²

-  Future Phase
-  Area of roof repair/remodeling works
-  note for particular consideration



Scale 1:100 @ A2
PRELIMINARY ISSUE FOR DISCUSSION ONLY

GILLARD ASSOCIATES
 architecture and design

The Quayard, Cardiff Marina
 Walkers Way, Cardiff
 CF11 0SY
 Tel No 02920 229 133
 contact@gillardassociates.co.uk

Client
Religious Society of Friends

Job Title
Friends Meeting House
 43 Charles Street Cardiff CF10 2GB

Drawing Title
Proposed Layout

Date 11/10/2017 Drawn by: RDS
 Drawing No Revision

C206_SK3 WIP

File: C206 Quaker Meeting House.pln